



PLAN OF LAND
IN

HAVERHILL, MASS.

SURVEYED FOR PAUL GARABEDIAN
SCALE 60 FEET TO AN INCH—JUNE 20, 1973

ROBERT E. ANDERSON INC.

REG. PROFESSIONAL ENGINEER
REG. LAND SURVEYOR
178 PARK STREET
NORTH READING, MASS

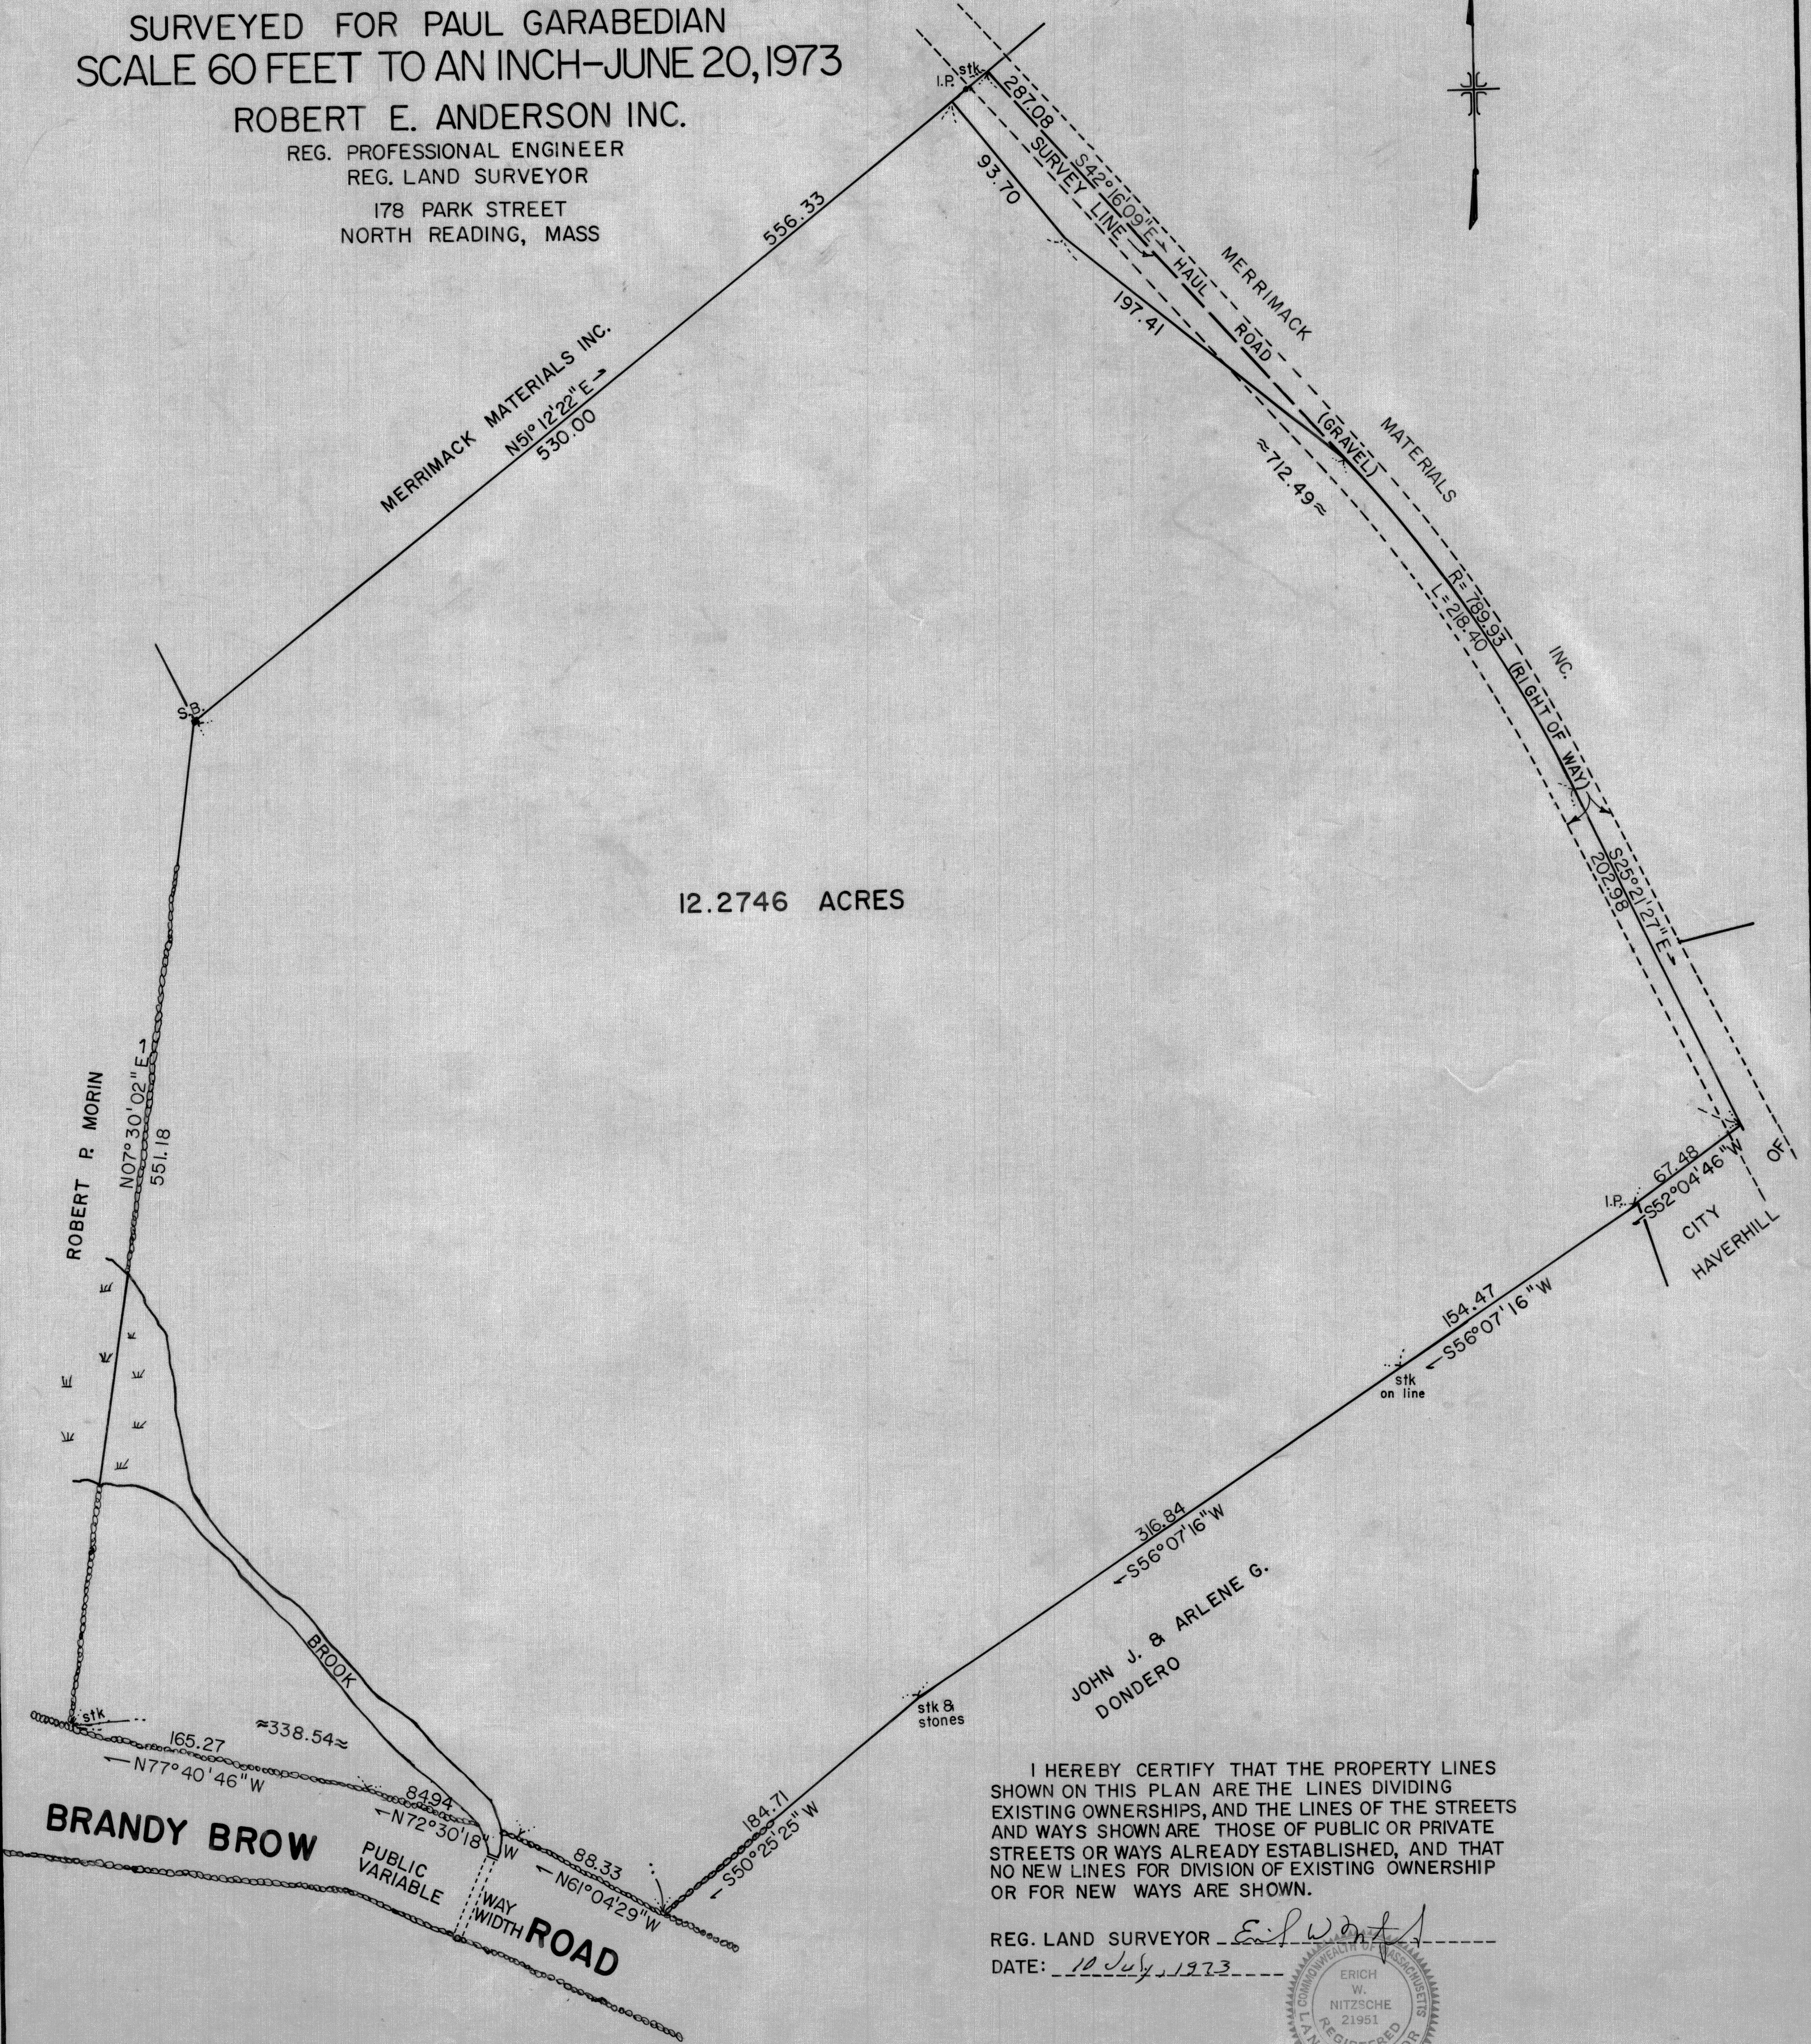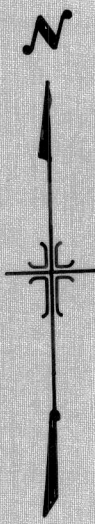

12.2746 ACRES

I HEREBY CERTIFY THAT THE PROPERTY LINES SHOWN ON THIS PLAN ARE THE LINES DIVIDING EXISTING OWNERSHIPS, AND THE LINES OF THE STREETS AND WAYS SHOWN ARE THOSE OF PUBLIC OR PRIVATE STREETS OR WAYS ALREADY ESTABLISHED, AND THAT NO NEW LINES FOR DIVISION OF EXISTING OWNERSHIP OR FOR NEW WAYS ARE SHOWN.

REG. LAND SURVEYOR *Eric W. Nitzsche*
DATE: 10 July 1973

